


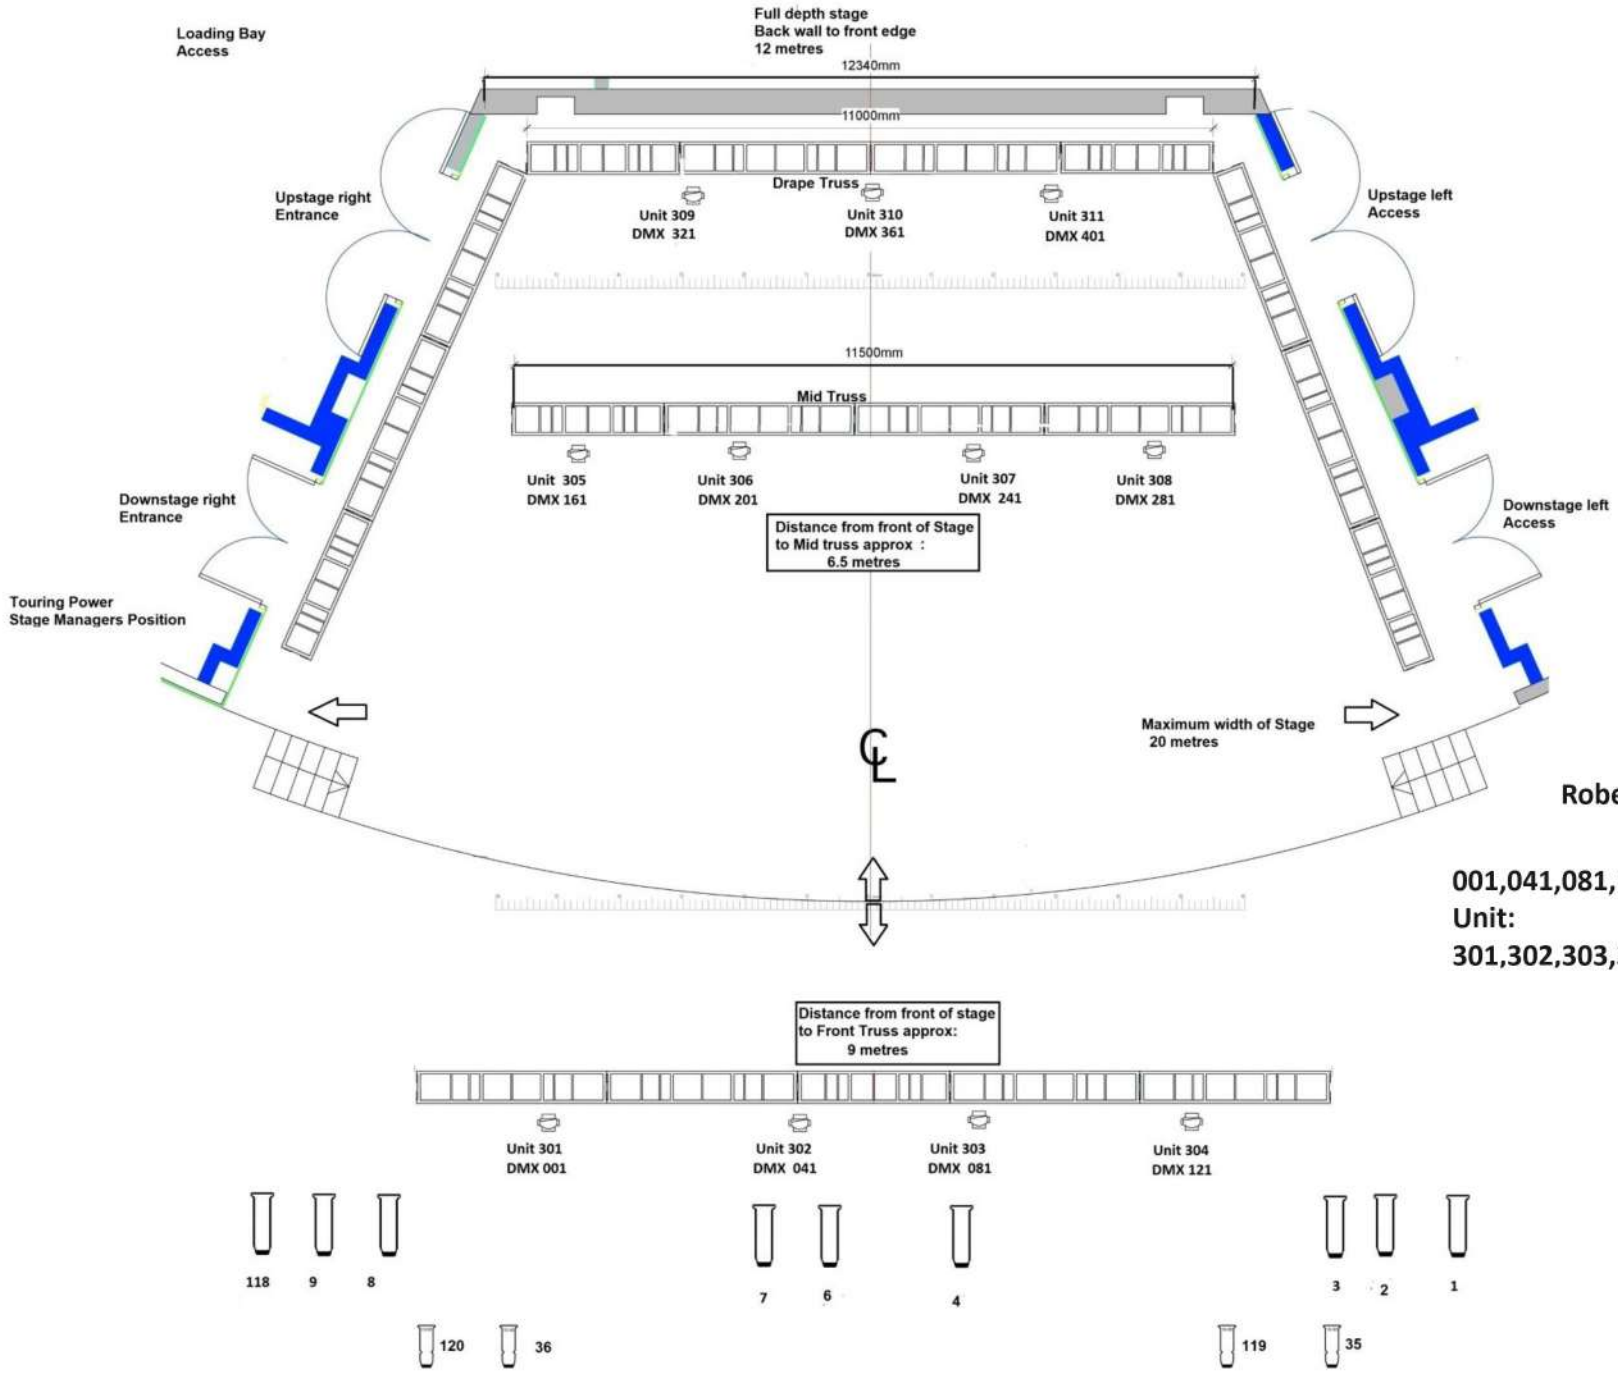

Mahony Hall LX & Truss Plan  
 Scale 1:50  
 Seats under front truss removed only for illustration purposes.  
 Dimmer numbers are shown on fixtures and also indicate pairings.



- Strand 2k Profile x 8
- ETC Source 4 ZOOM 15/30 x 4
- ROBE SPIIDER x 11

- House lights
- 151 Wall Spots
  - 152 Under Balcony
  - 156 Under Balcony
  - 157 Main Auditorium
  - 158 Under Balcony
  - 159 Under Balcony

Robe SPIIDERS : All mode 3 : 33 channels  
 Line 2 : Addresses:

001,041,081,121,161,201,241,281,321,361,401  
 Unit:  
 301,302,303,304,305,306,307,308,309,310,311,

ETC Color Source Pars :  
 Line 2: Addresses  
 470,475,480,485,490,495,500,505  
 Unit:  
 201,202,203,204,205,206,207,208

Unique Hazer:  
 Line 2: Addresses  
 510  
 Channel 510